



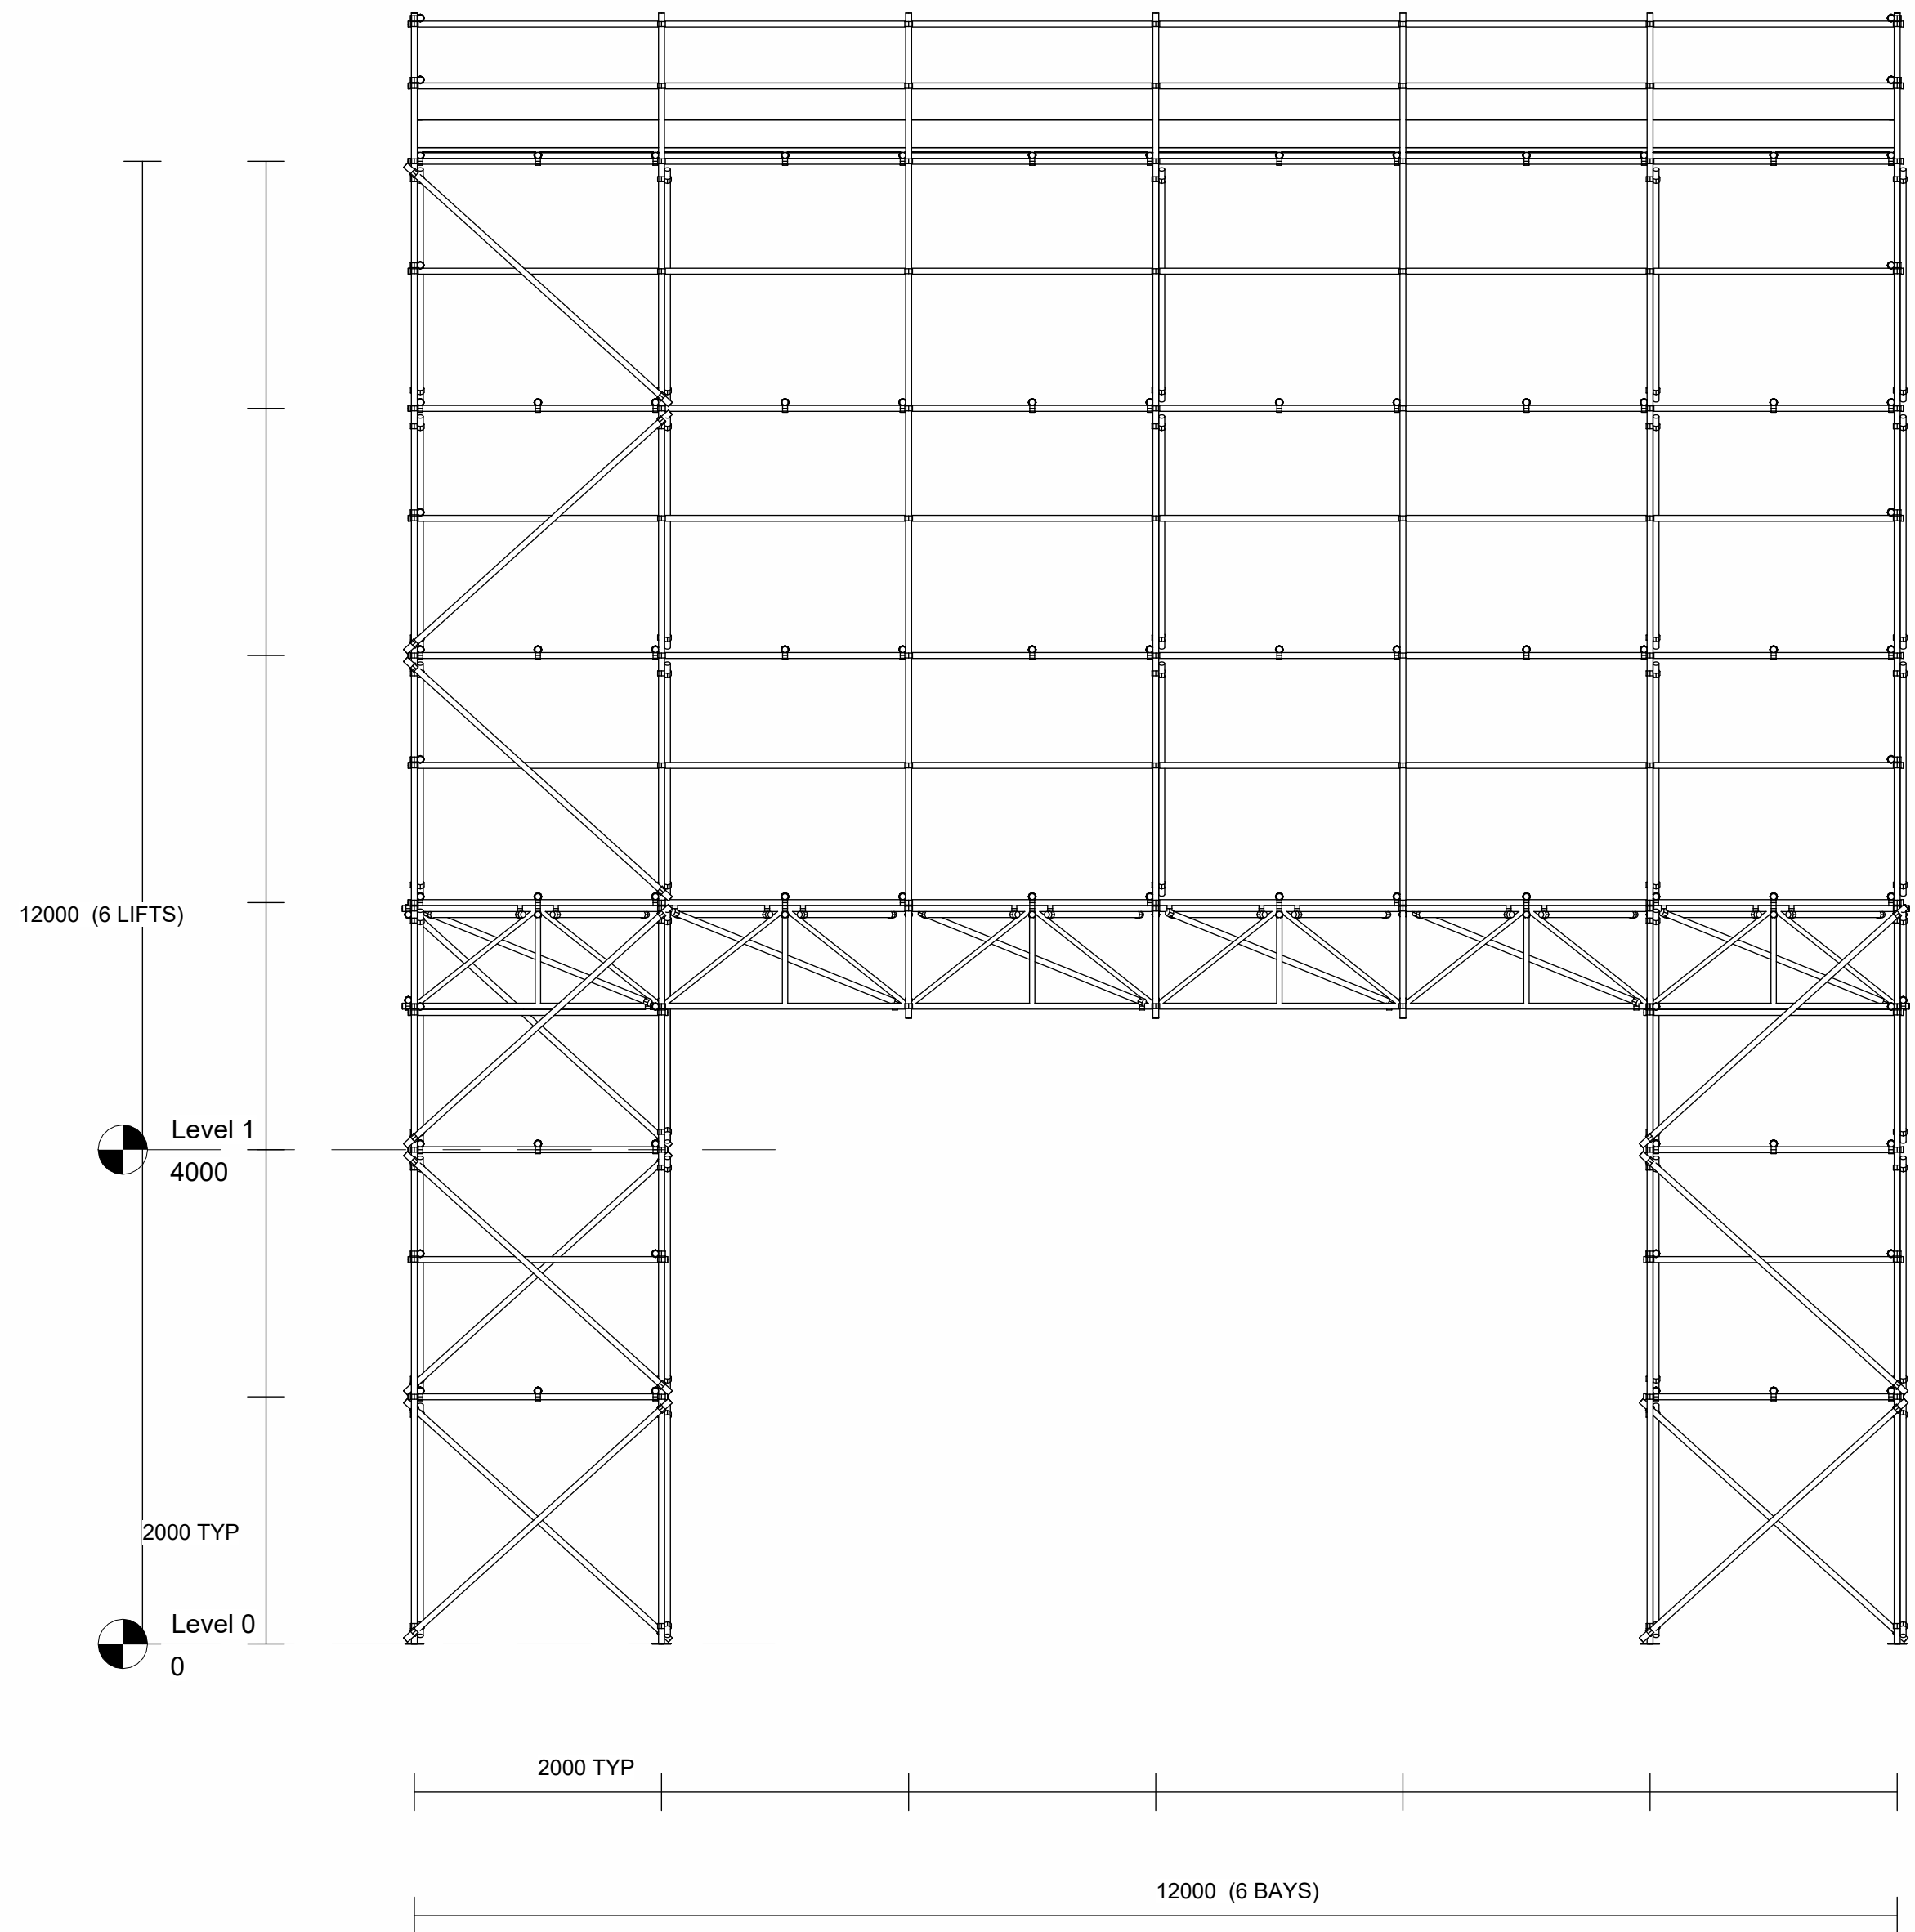

2 Scaffold 1 - Elevation A
1 : 50

Rev	Description	Date

CODE	SUITABILITY DESCRIPTION
STATUS	PURPOSE OF ISSUE

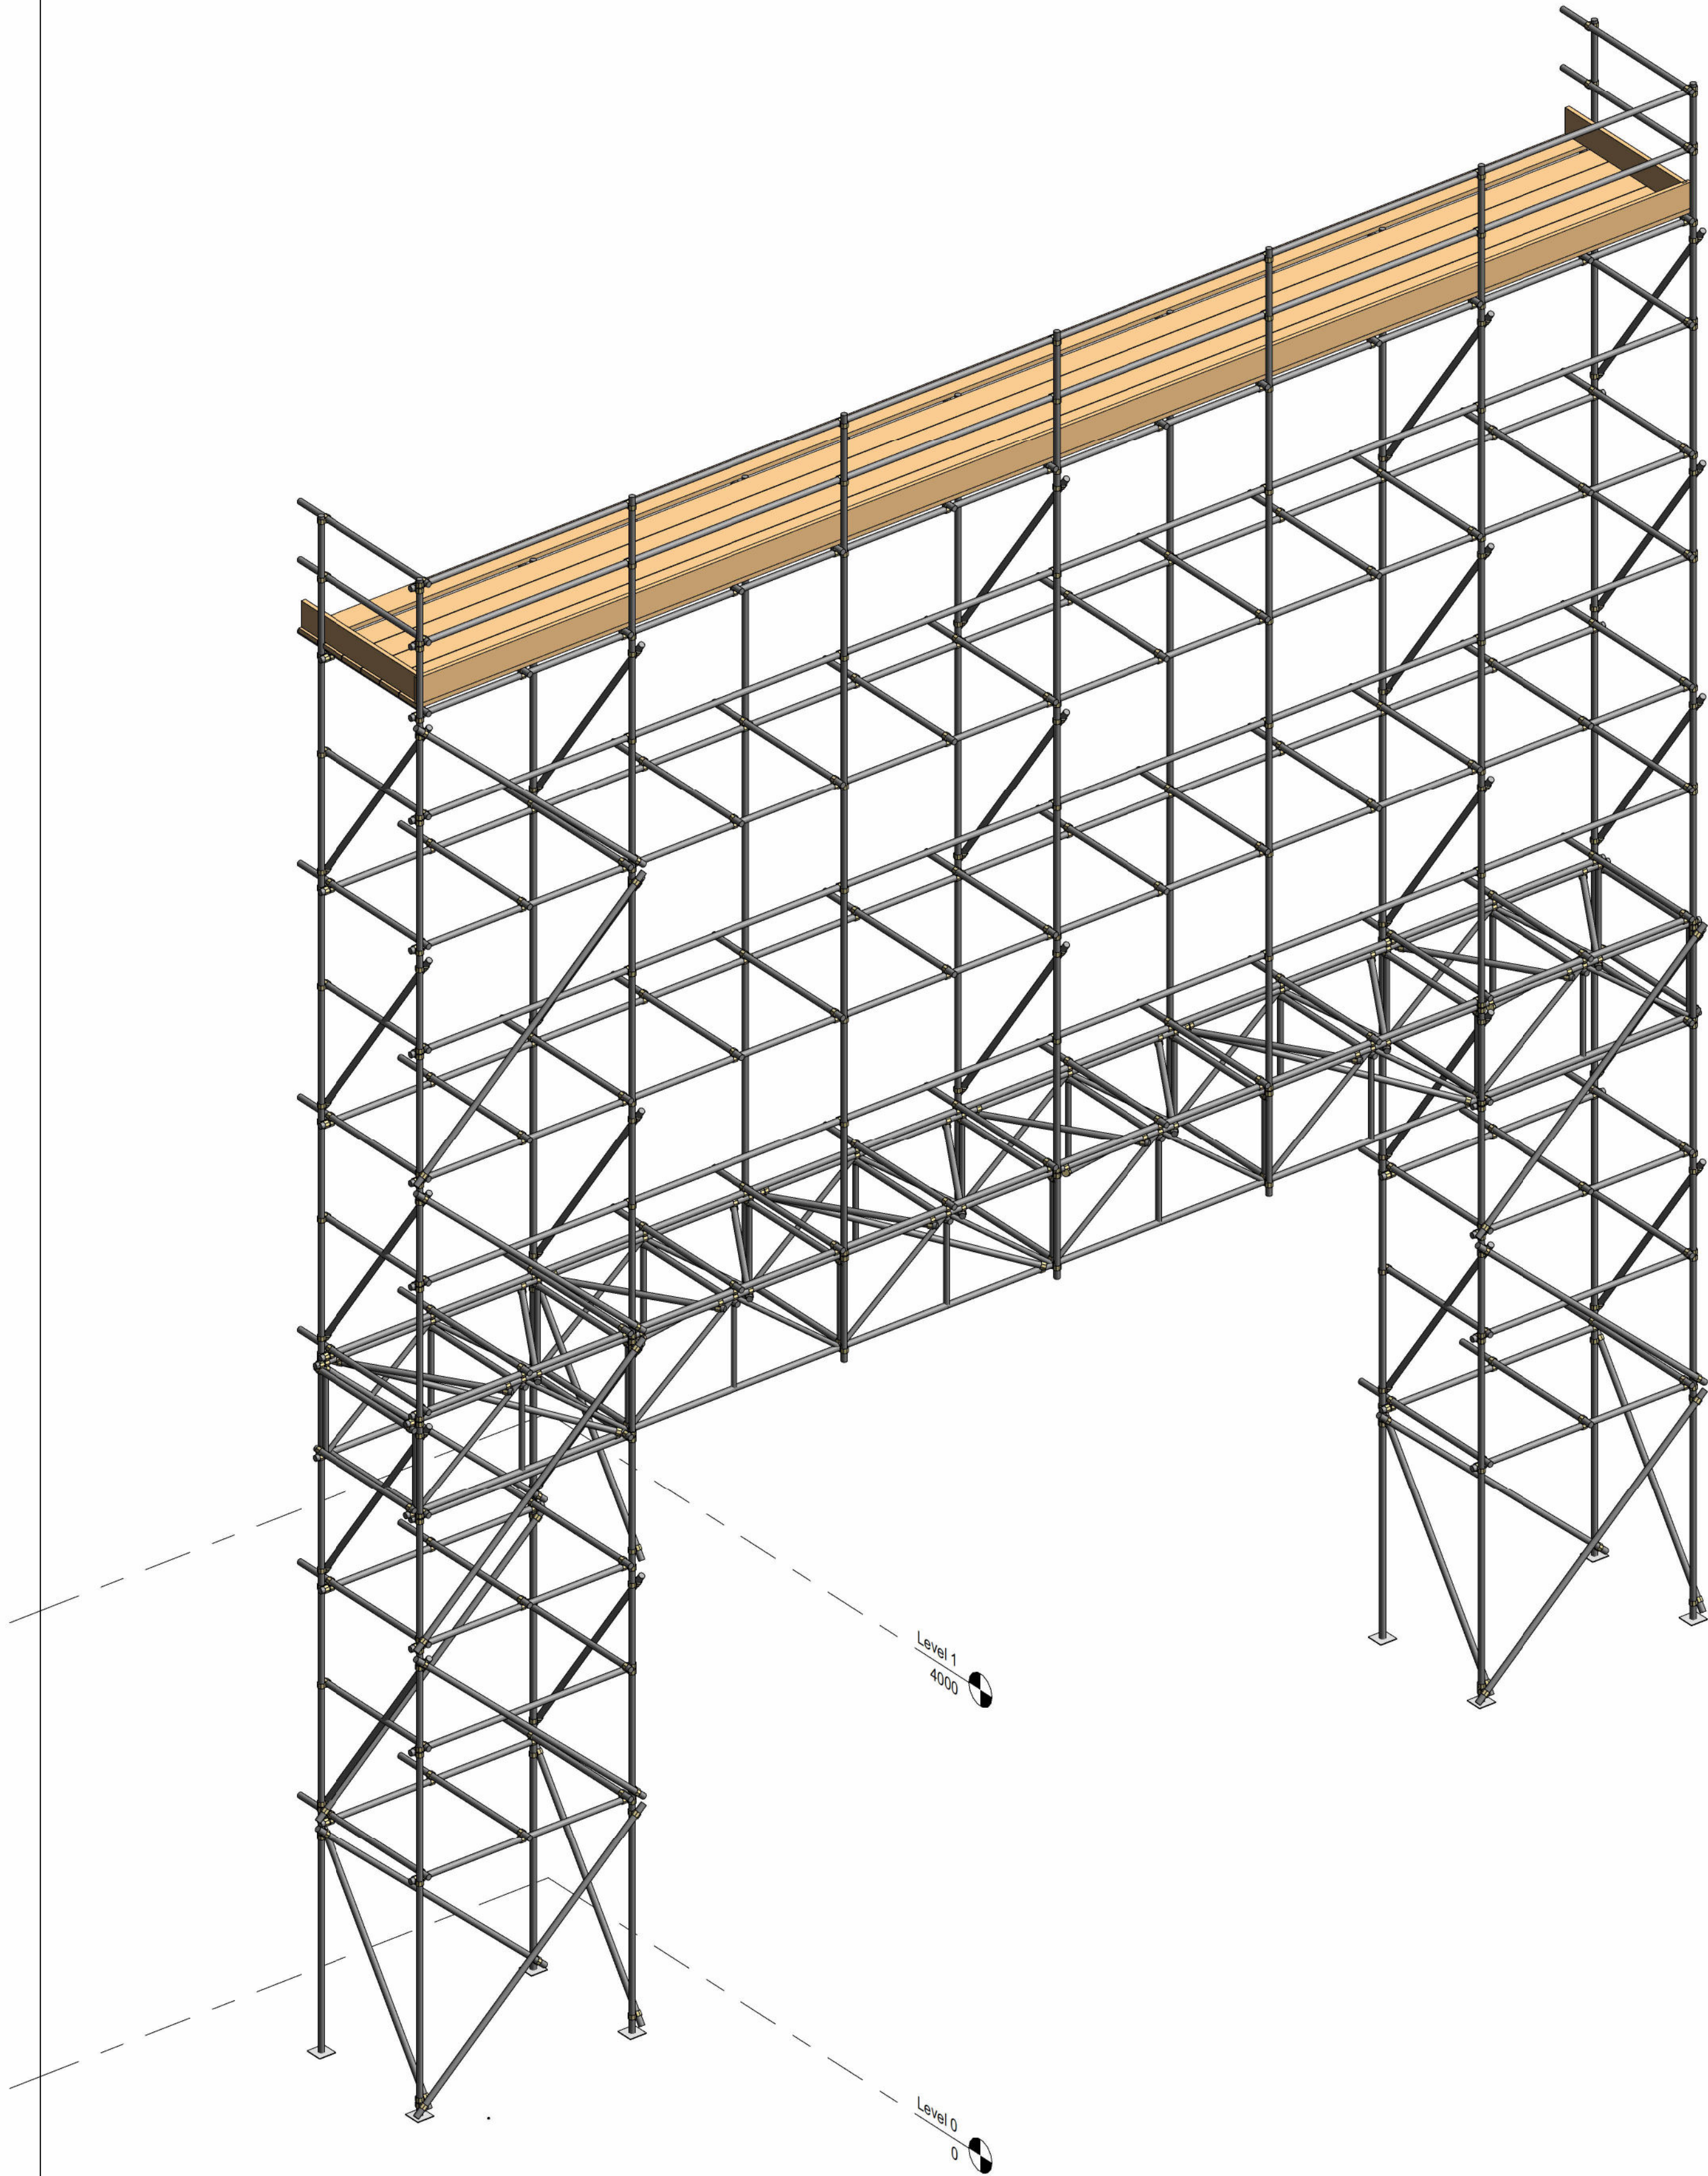

PROJECT
Project Name

TITLE
Scaffold 1 — Drawings

CLIENT
Owner

DRAWN BY Author	CHECKED BY Checker	DATE 07/03/26
--------------------	-----------------------	------------------

SCALE (@ A1) 1 : 50	PROJECT NUMBER Project Number
------------------------	----------------------------------

DRAWING NUMBER SCAF-1-DWG	REV
------------------------------	-----